



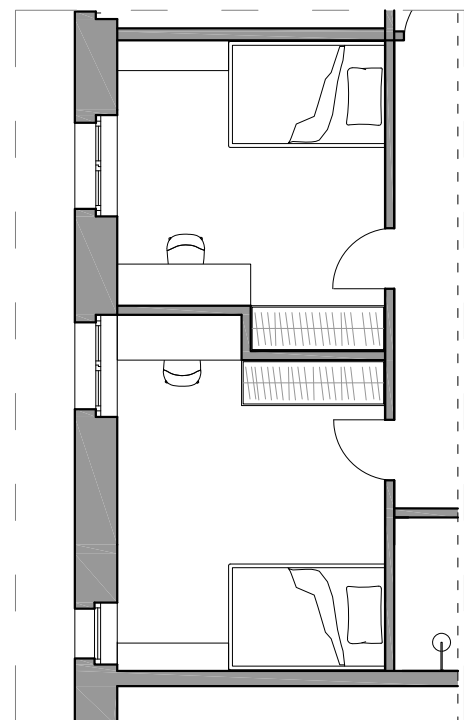

PIANTA LETTI SEPARATI
SCALA 1:100

02
30

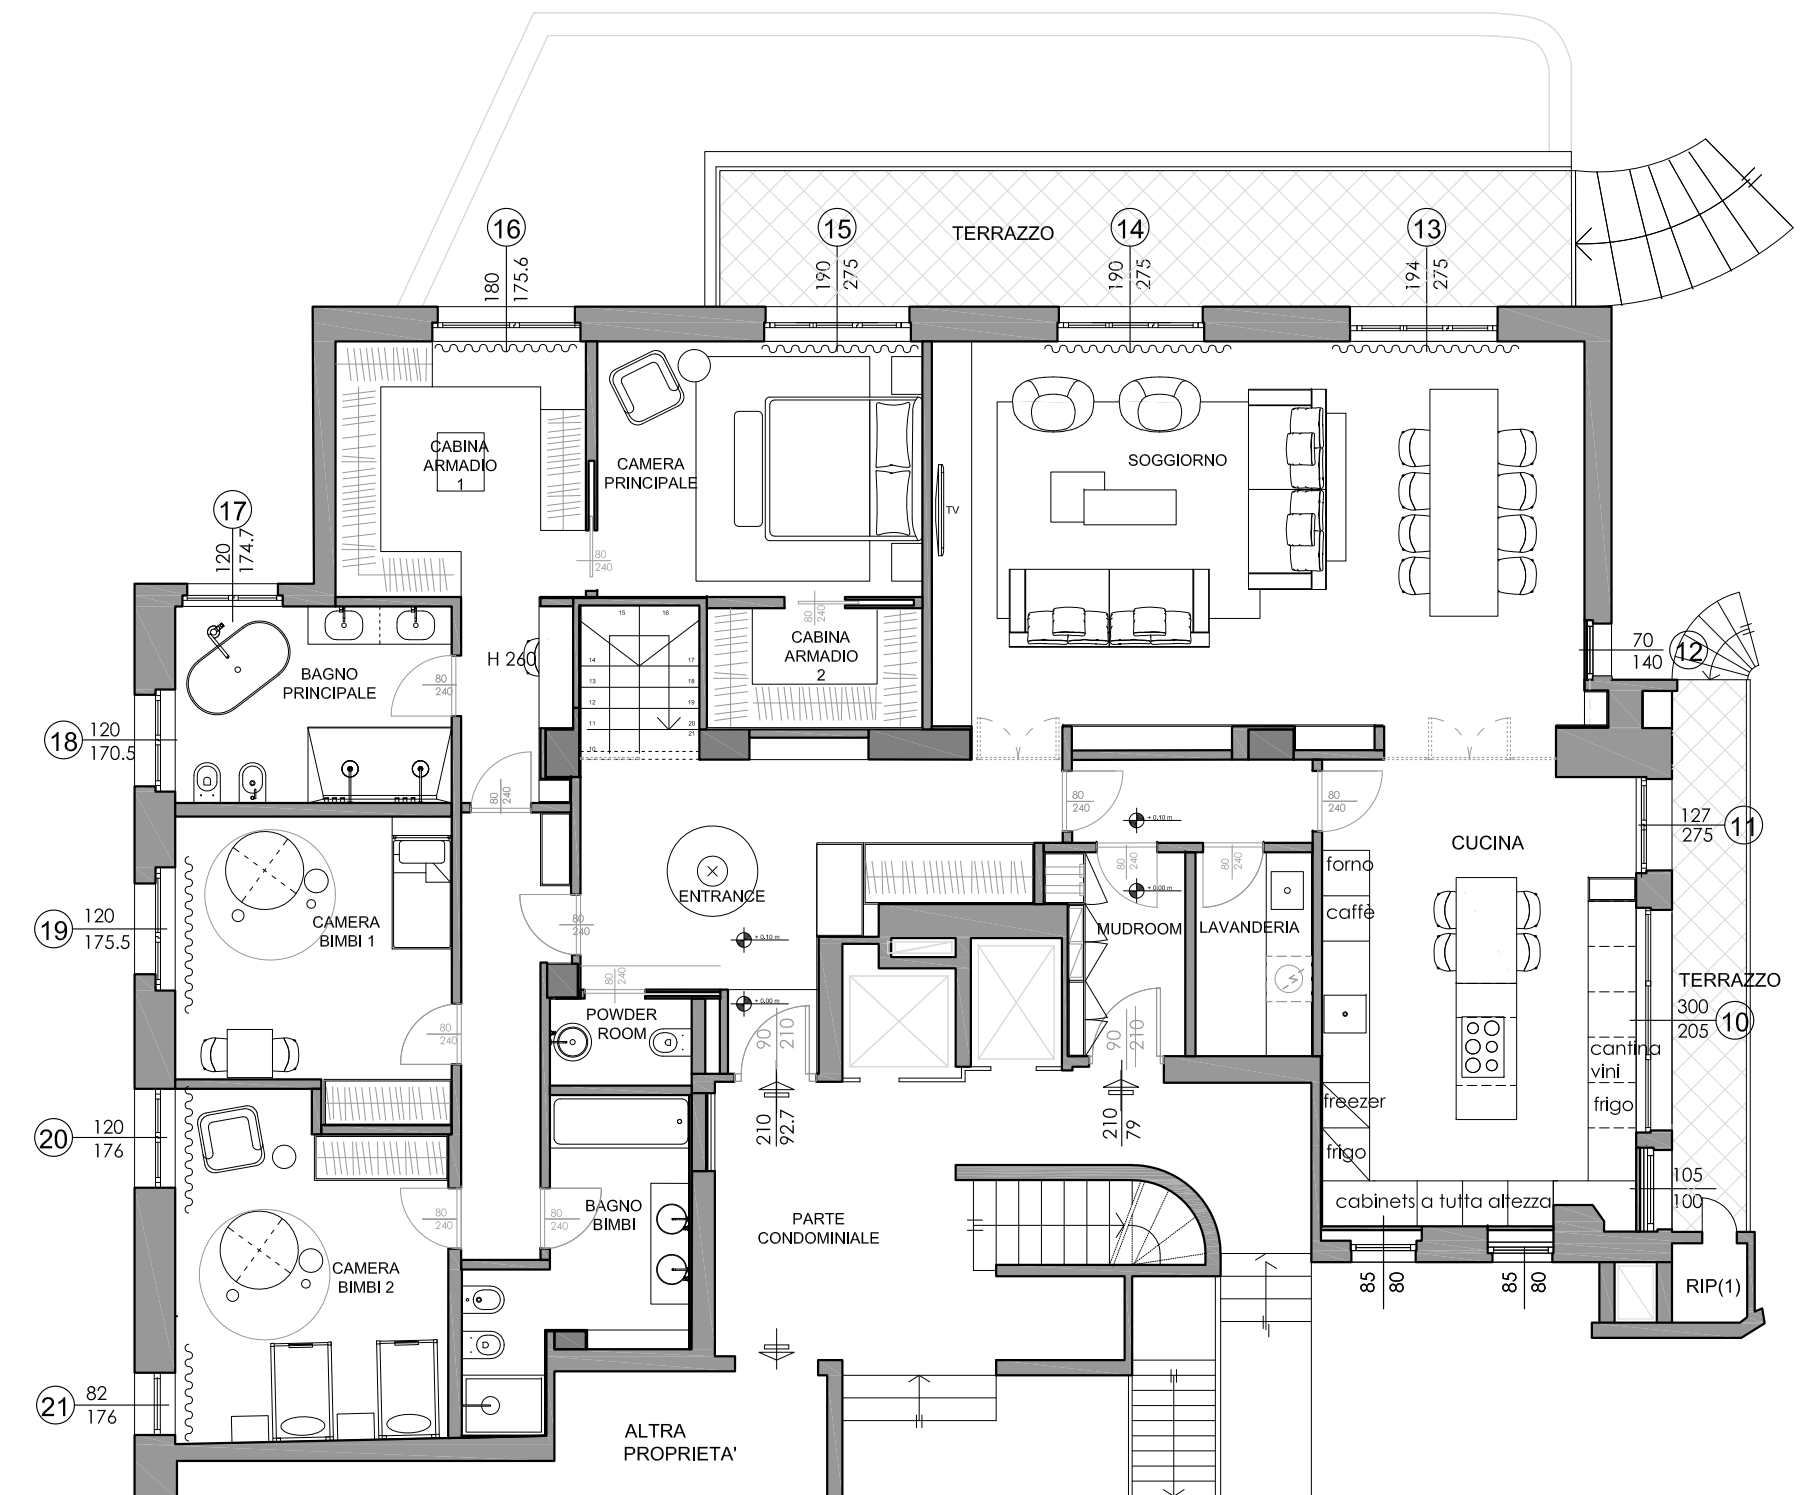

PIANTA
SCALA 1:100

01
30



SANT'ORSOLA		Disegno n°
PIANTA ARREDATA		170_00_FL_30
Data		Scala 1:100 @ A3
12.09.22		REV A 13.09.22
		REV B 15.12.22
		REV C 16.12.22
		REV D 10.01.23
		REV E 17.01.23

The drawings and specifications, ideas, designs and arrangements are and shall remain Intellectual property of Nomade Architettura. No part thereof shall be copied or used in connection with any work or project other than the specific project for which they have been prepared without the written consent of Nomade Architettura. Visual contact with these drawings or specifications shall constitute evidence of acceptance of these restrictions, any unlicensed use will be considered illegal.