


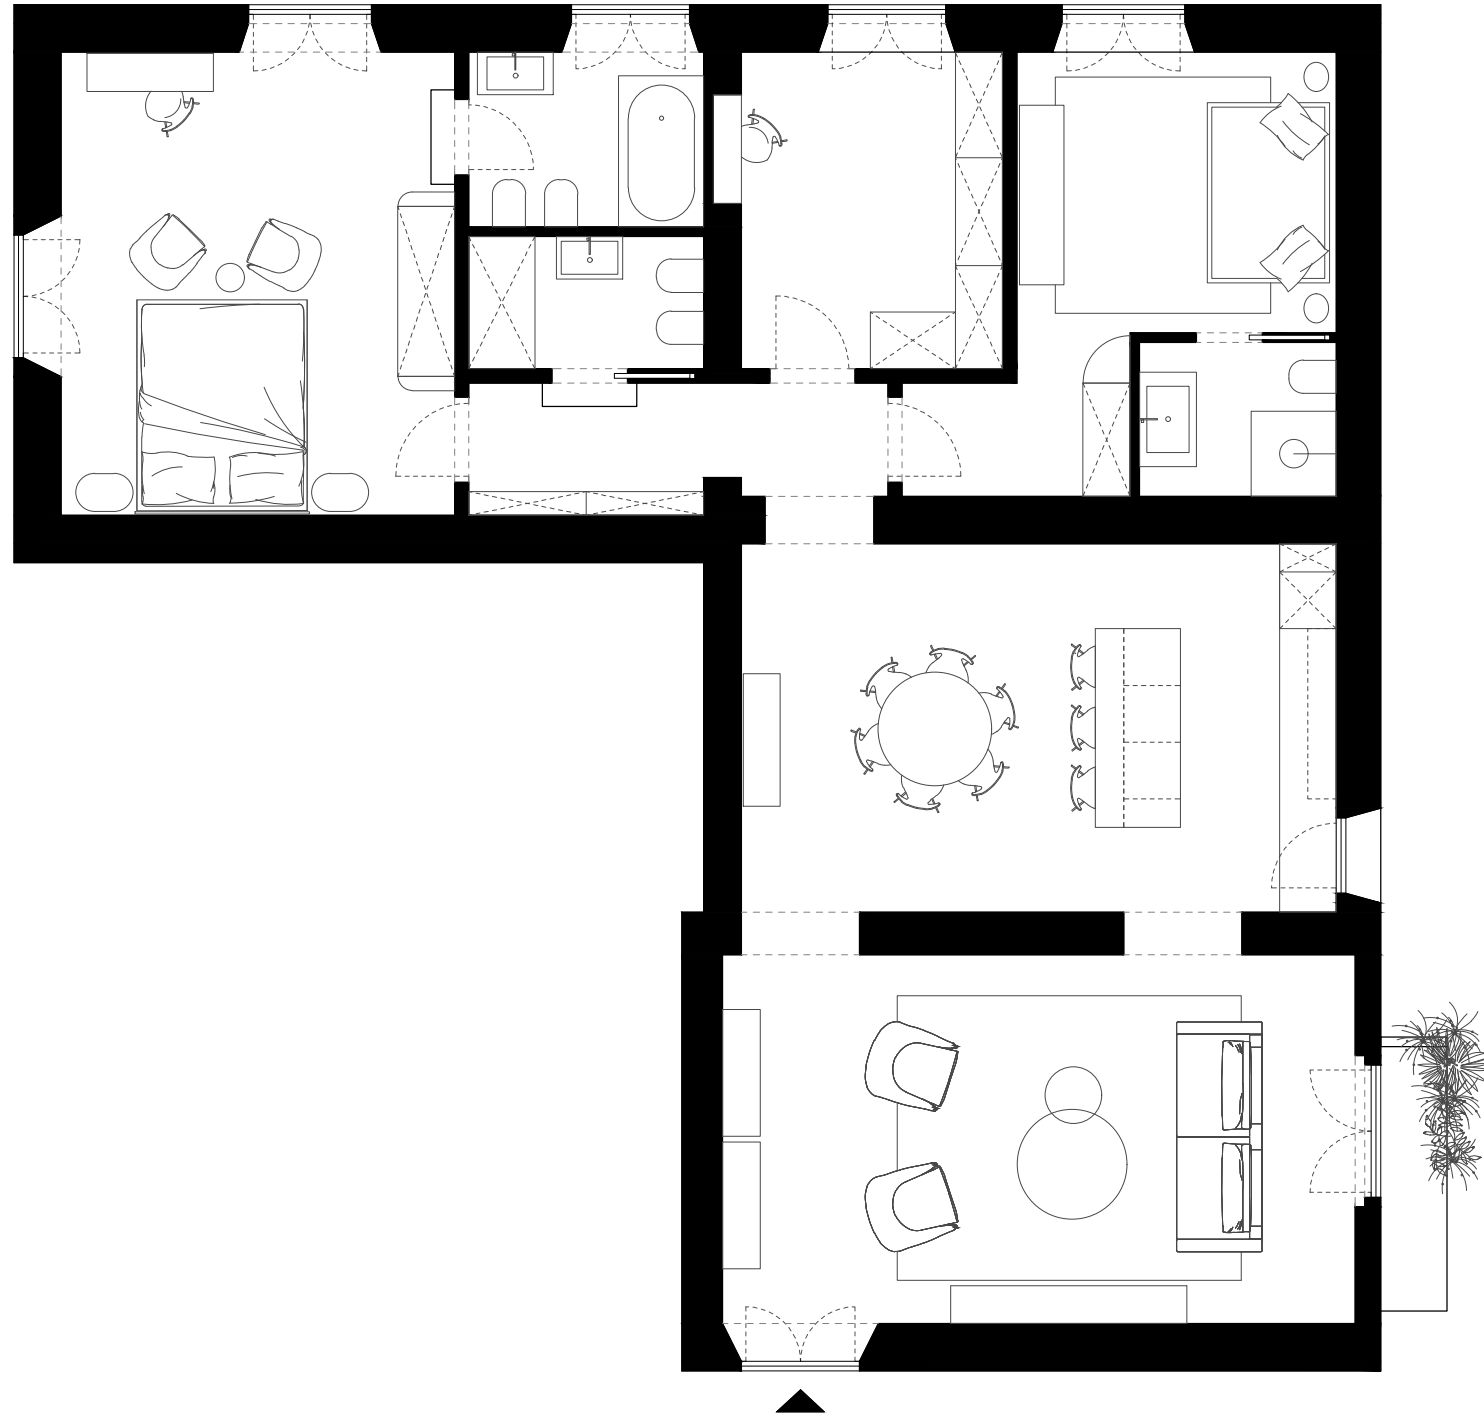

This drawing has been produced for the below named Client for the development of the below named Project and for that application alone and is not intended for use by any other person or for any other purpose. Drawings remain copyright of NOS Design and may not be reproduced without written consent or licence.

Do not scale off this drawing. All dimensions and levels to be checked on site or measured survey before starting work. Any discrepancies to be reported to architects before execution of relevant works. Read with other drawings and specification.



DESCRIPTION	DATE

NOT FOR CONSTRUCTION

VIA PASSEGGIATA DI RIPETTA, 25

project number: client: **CLIENTE PRIVATO**

Roma - IT

SCALA 1:80 page: 003 / 03

PIANTA STATO DI FATTO

12.02.24 revision: -

00/P/1.00

