


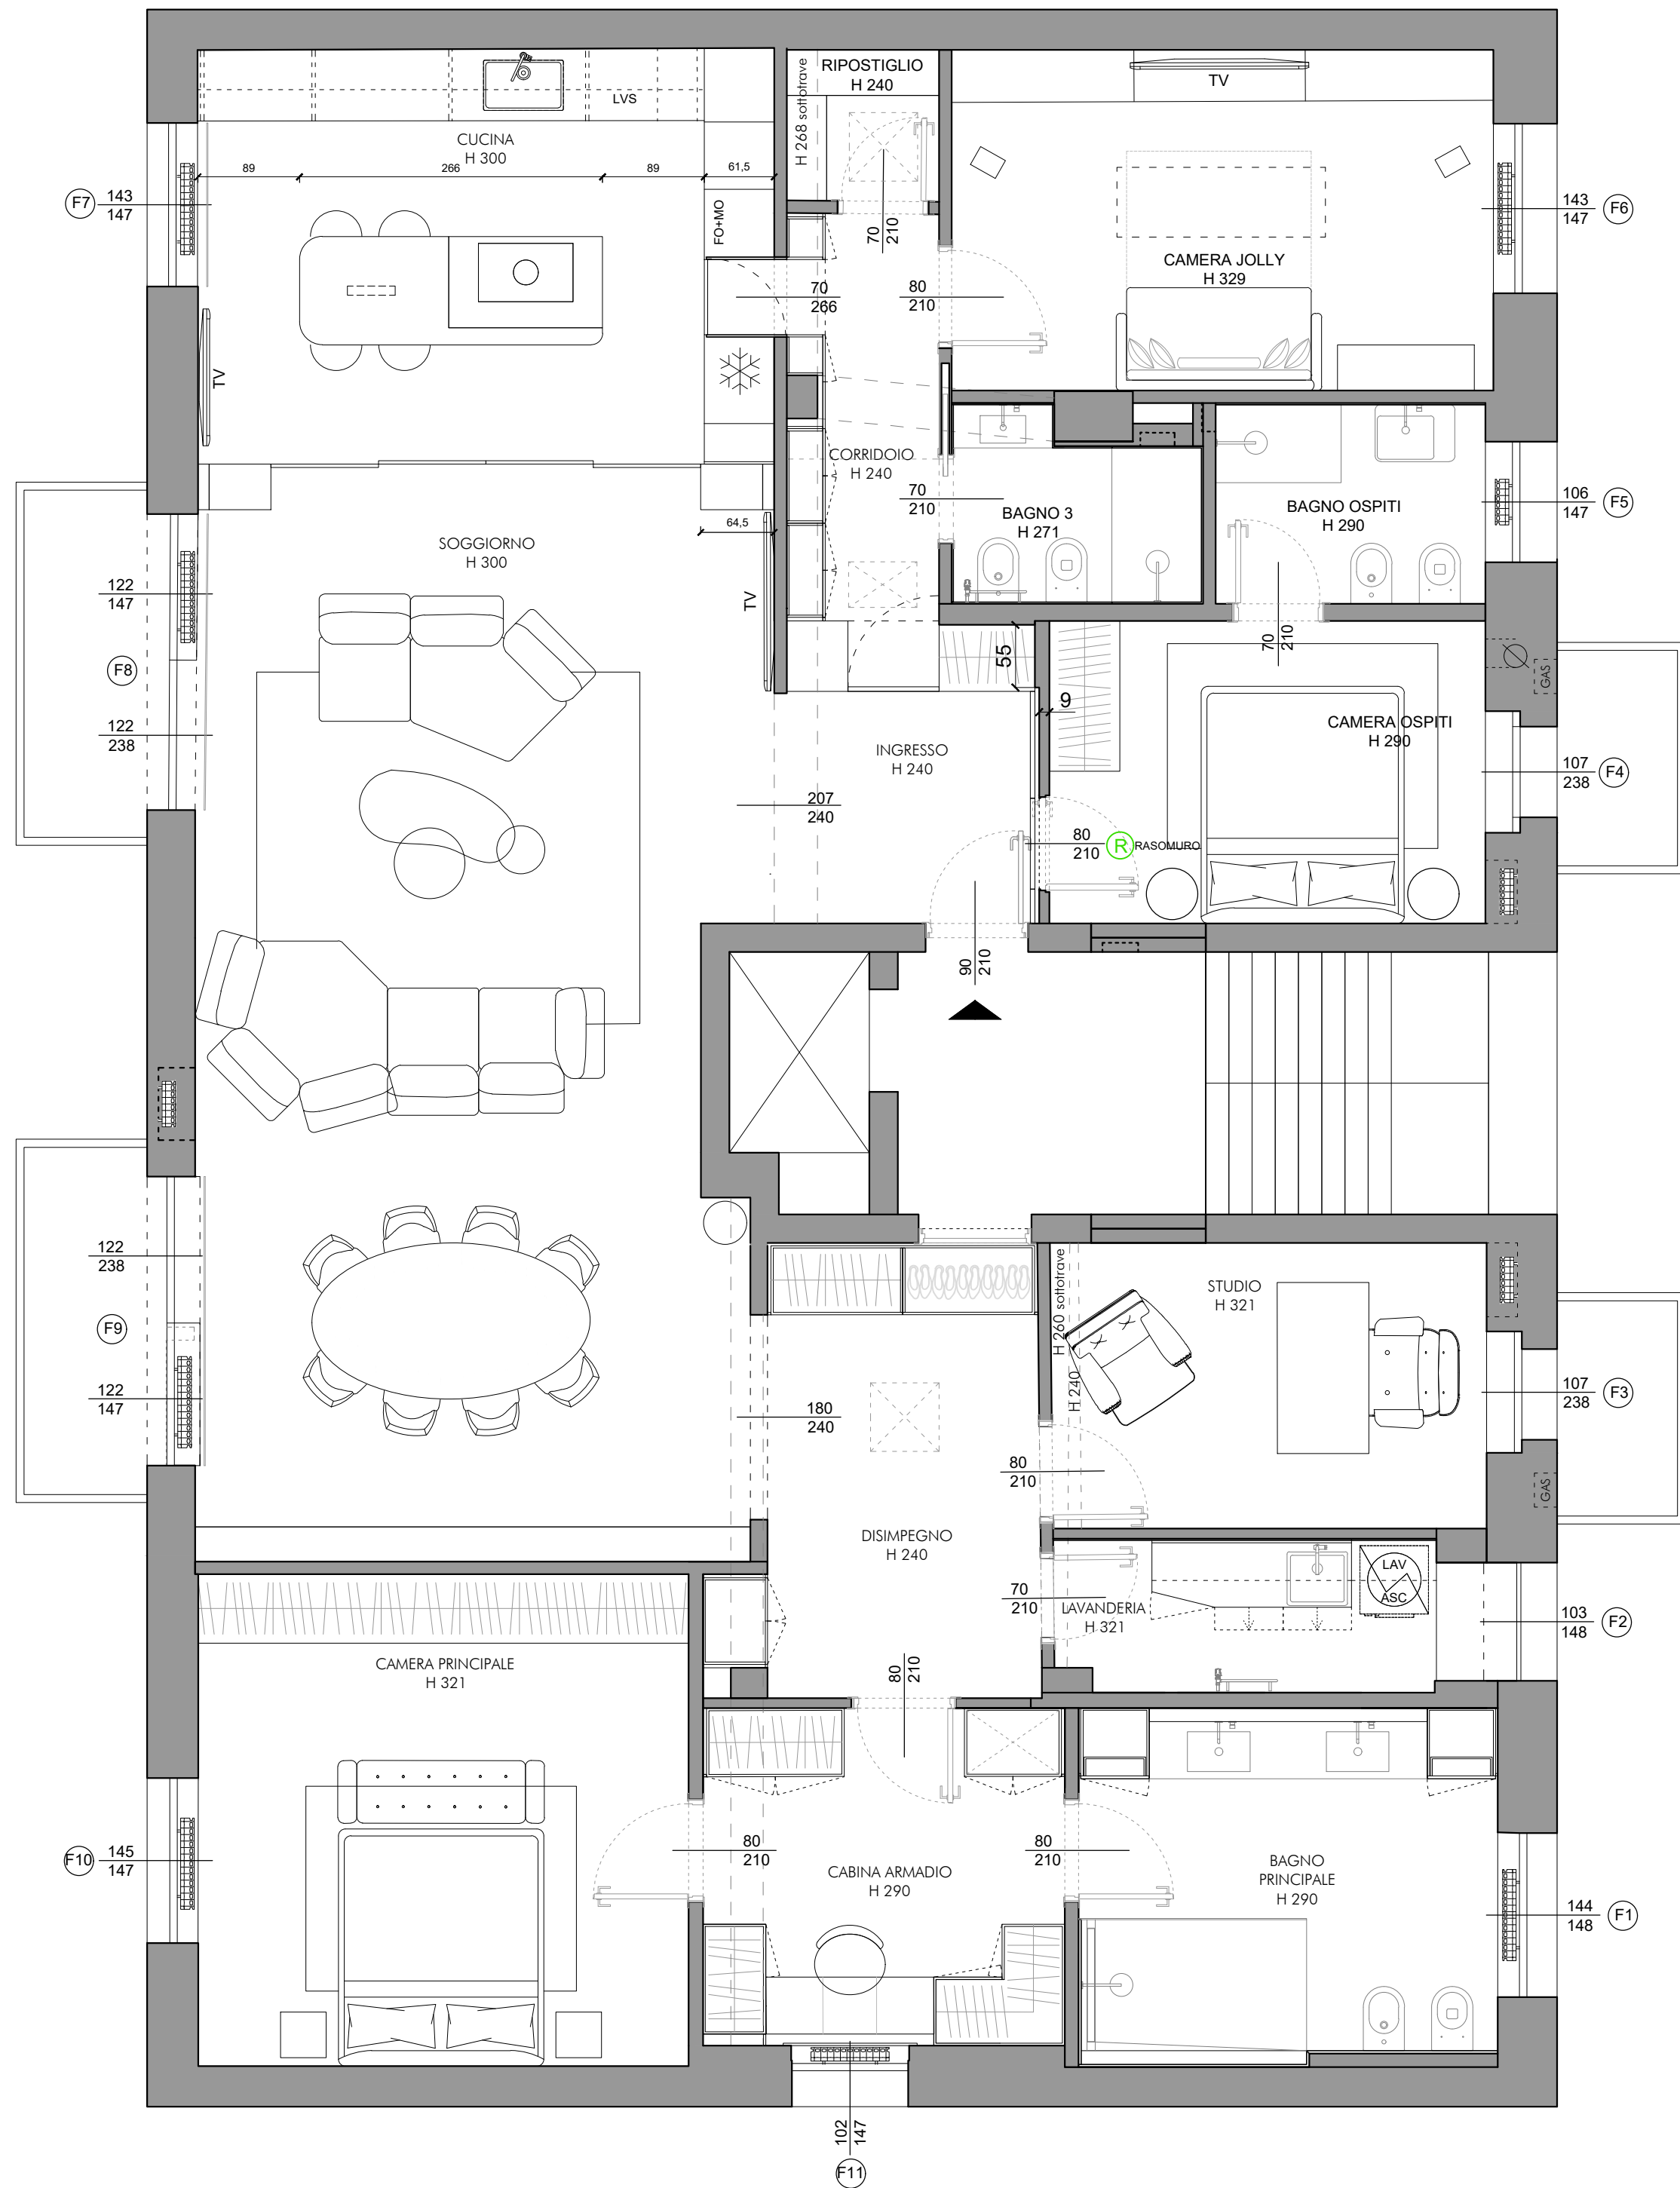



www.nomadearchitettura.com

Viale Sabotino 5° Piano Milano		Disegno n° 189_05_FL_30
Progetto - Arredi		Scala 1: 50 @ A2
Data 27.10.23	Revisione A 03.11.23 Revisione B 16.02.24 Revisione C 23.02.24 Revisione D 22.03.24 Revisione E 04.04.24 Revisione F 19.06.24	
		Altezza controsoffitto zona giorno-cucina
The drawings and specifications, ideas, designs and arrangements are and shall remain intellectual property of Nomade Architettura. No part thereof shall be copied or used in connection with any work or project other than the specific project for which they have been prepared without the written consent of Nomade Architettura. Visual contact with these drawings or specifications shall constitute evidence of acceptance of these restrictions, any unlicensed use will be considered illegal.		