
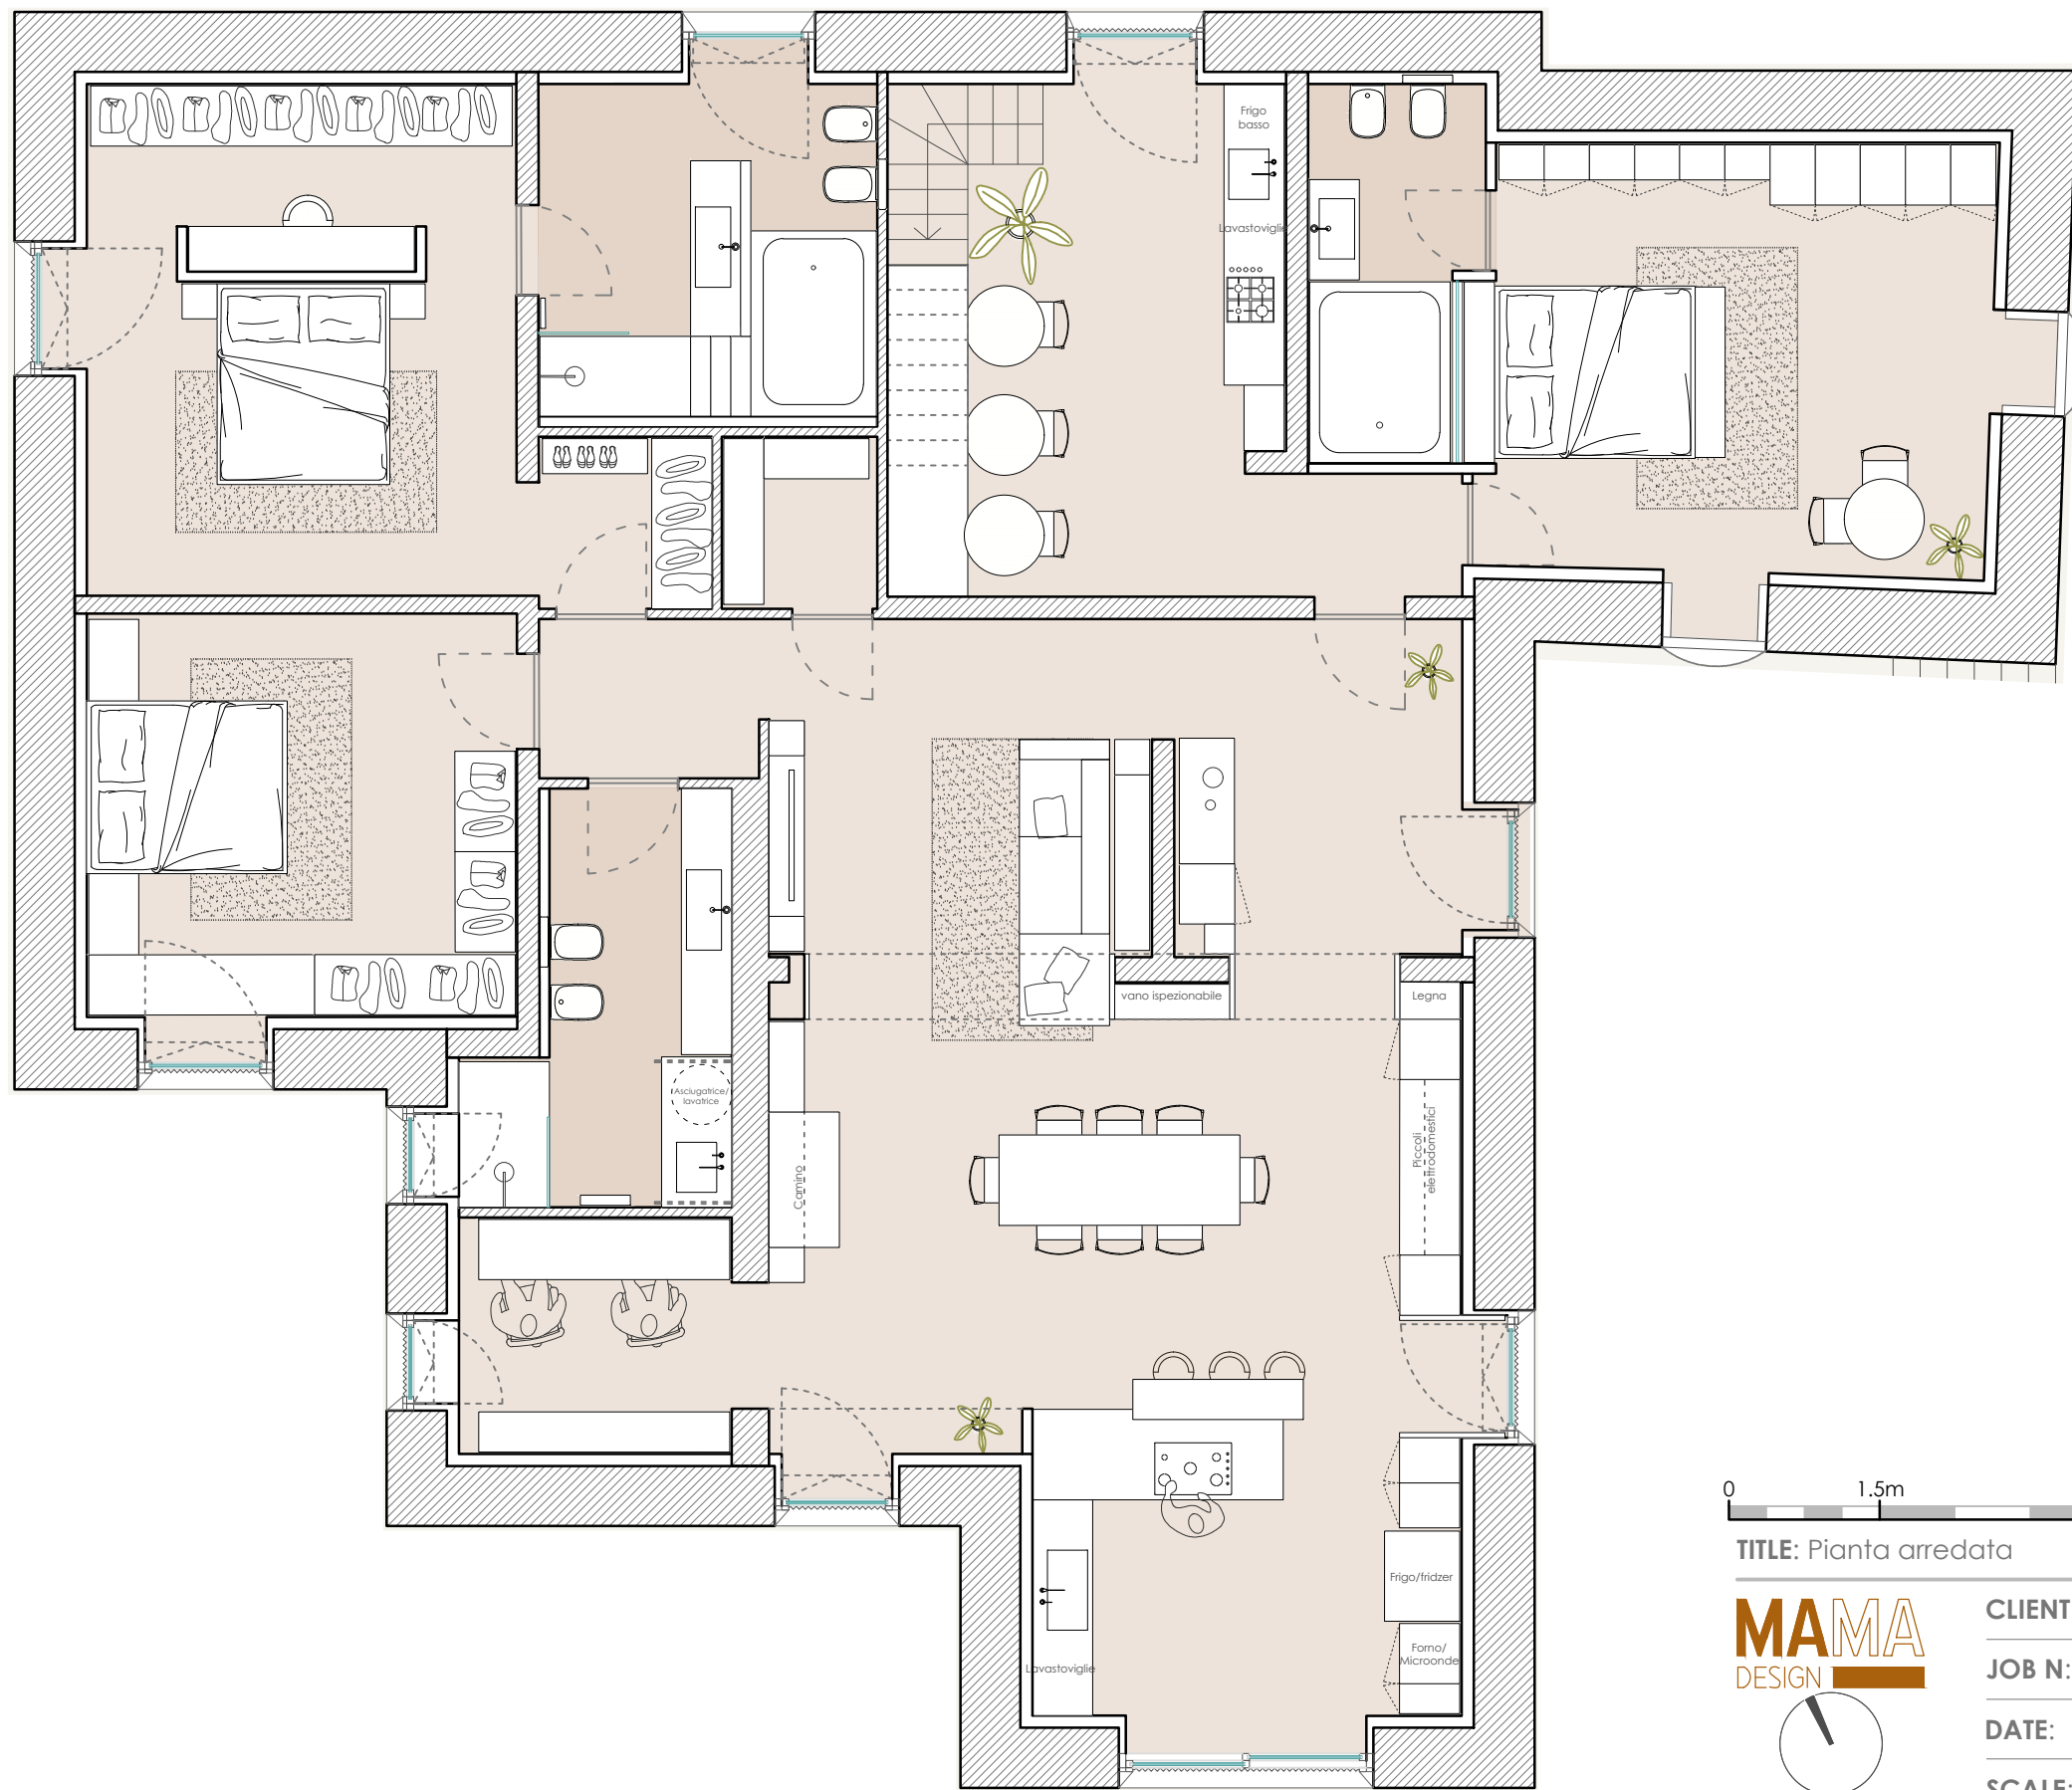


TITLE: Pianta arredata

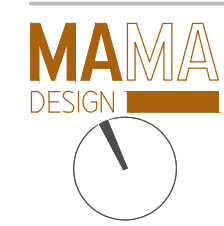

|         |                       |
|---------|-----------------------|
| CLIENT: | Alessandro & Eleonora |
| JOB N:  | 2403                  |
| DATE:   | 26 July 2024          |
| SCALE:  | 1:75                  |

Note: all dimensions are to be verified on site.  
Unauthorized re-use or copying in whole or part is prohibited