


PIANO TERZO

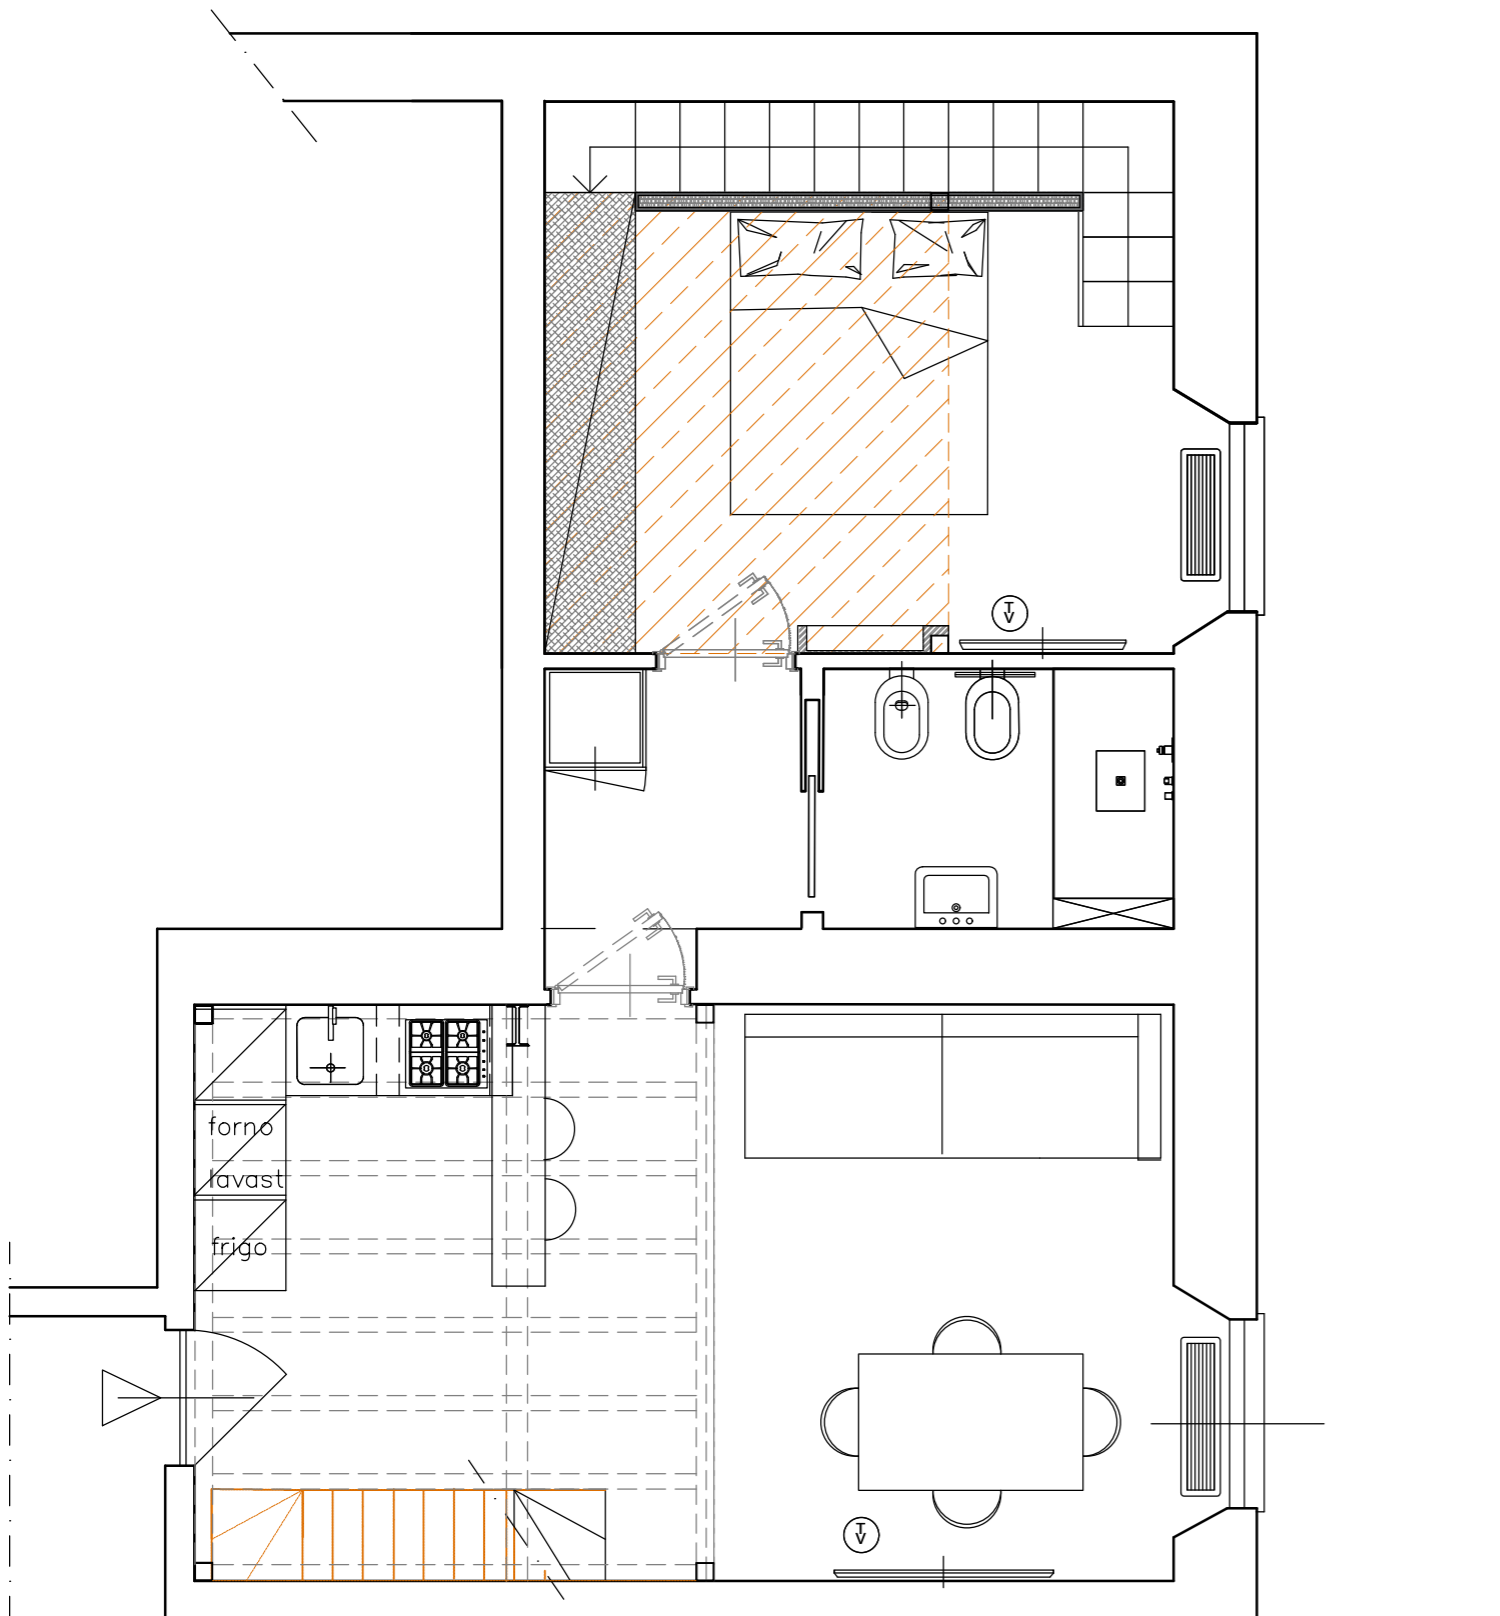

PIANO SOPPALCO

