



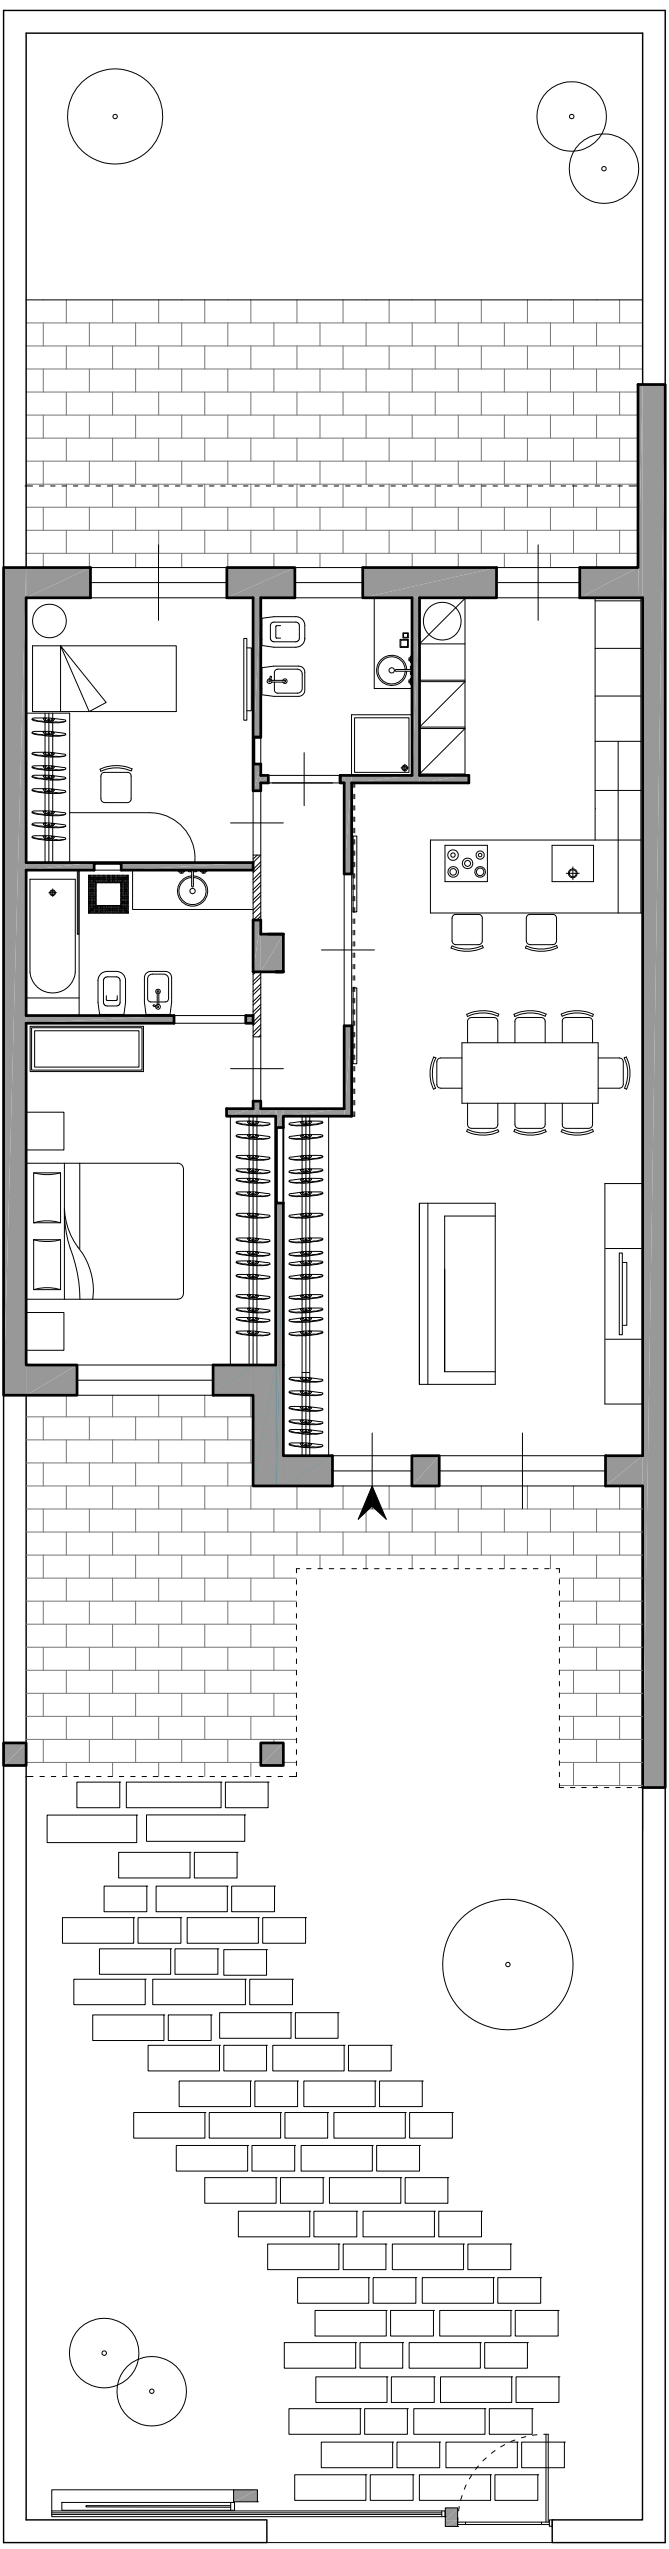

PLANIMETRIA ARREDATA

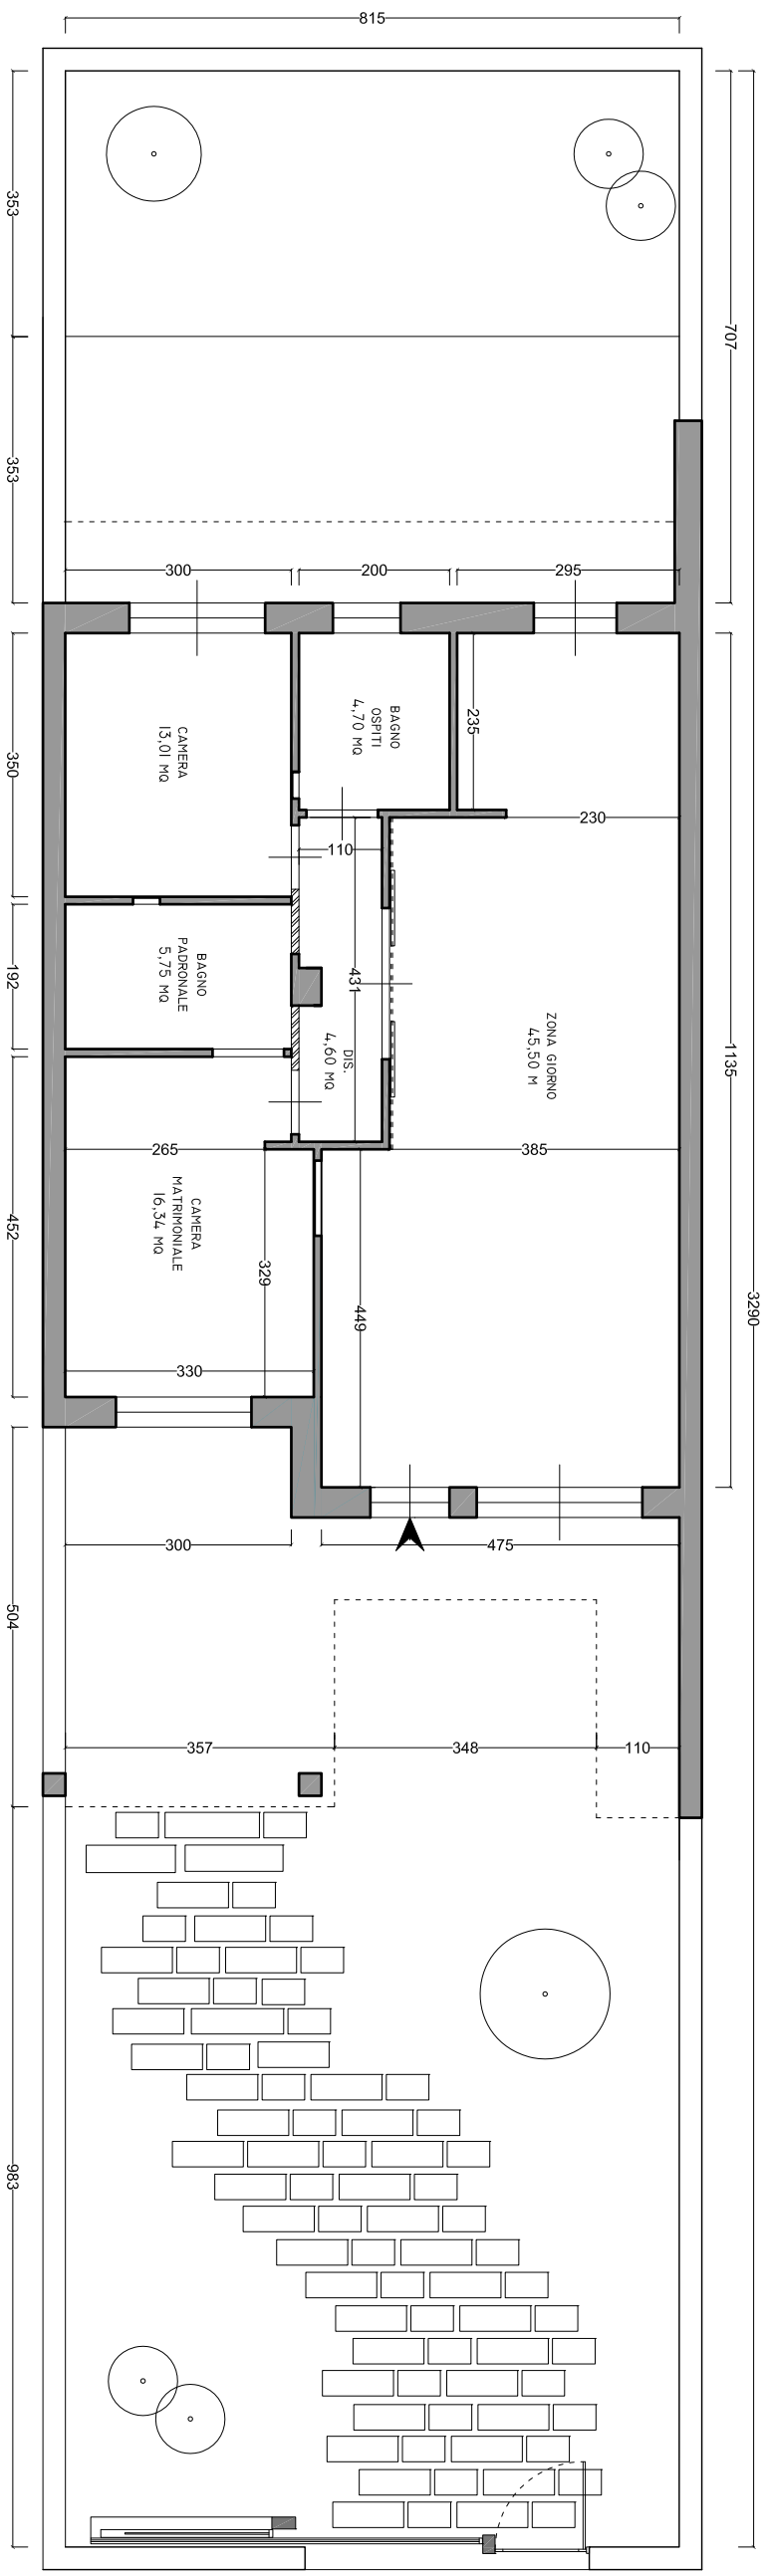

PLANIMETRIA QUOTATA