


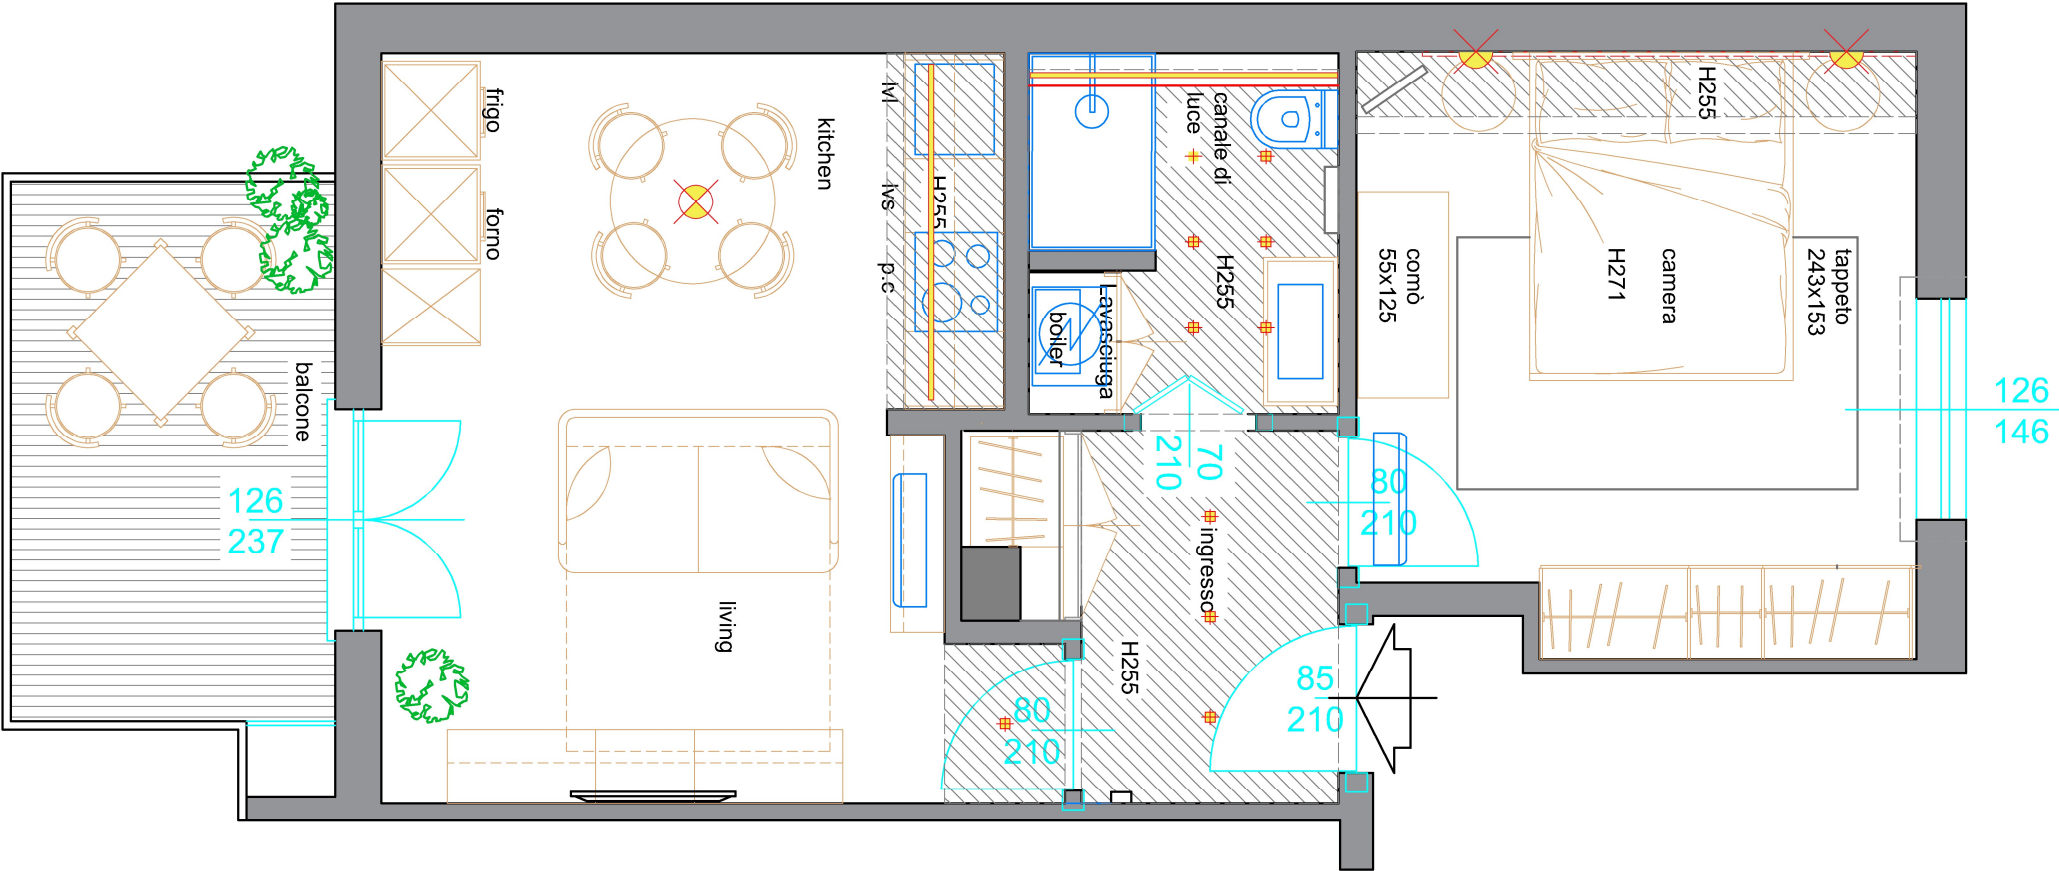

PROGETTO

RINNOVA HOME 3D

VIA TICINO 17 - 20900 MONZA
rinnovohome3d@gmail.com - 386/2435968
TEL. +39 226 6473

